

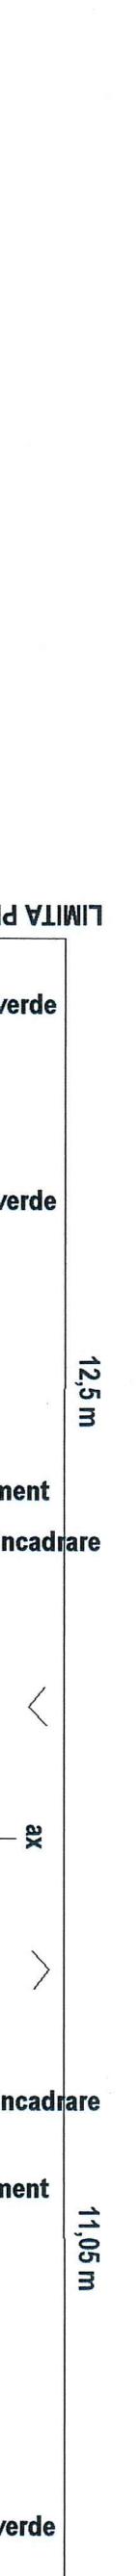
 
 
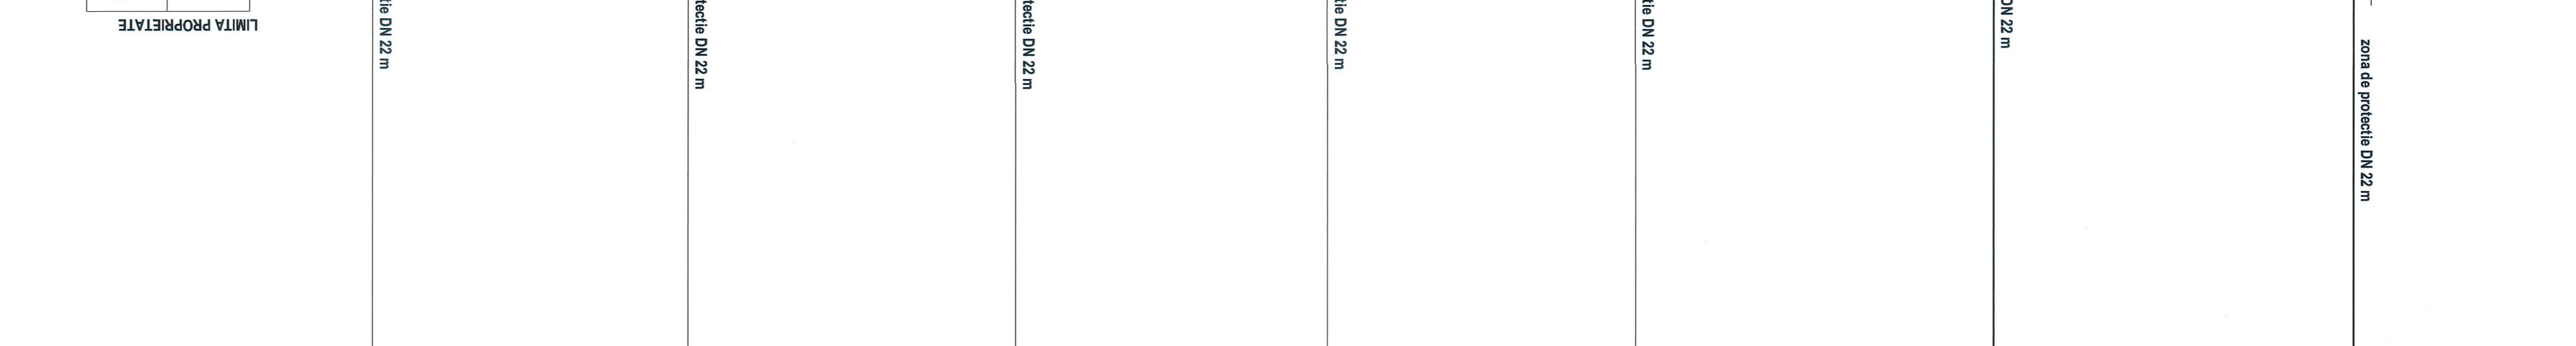
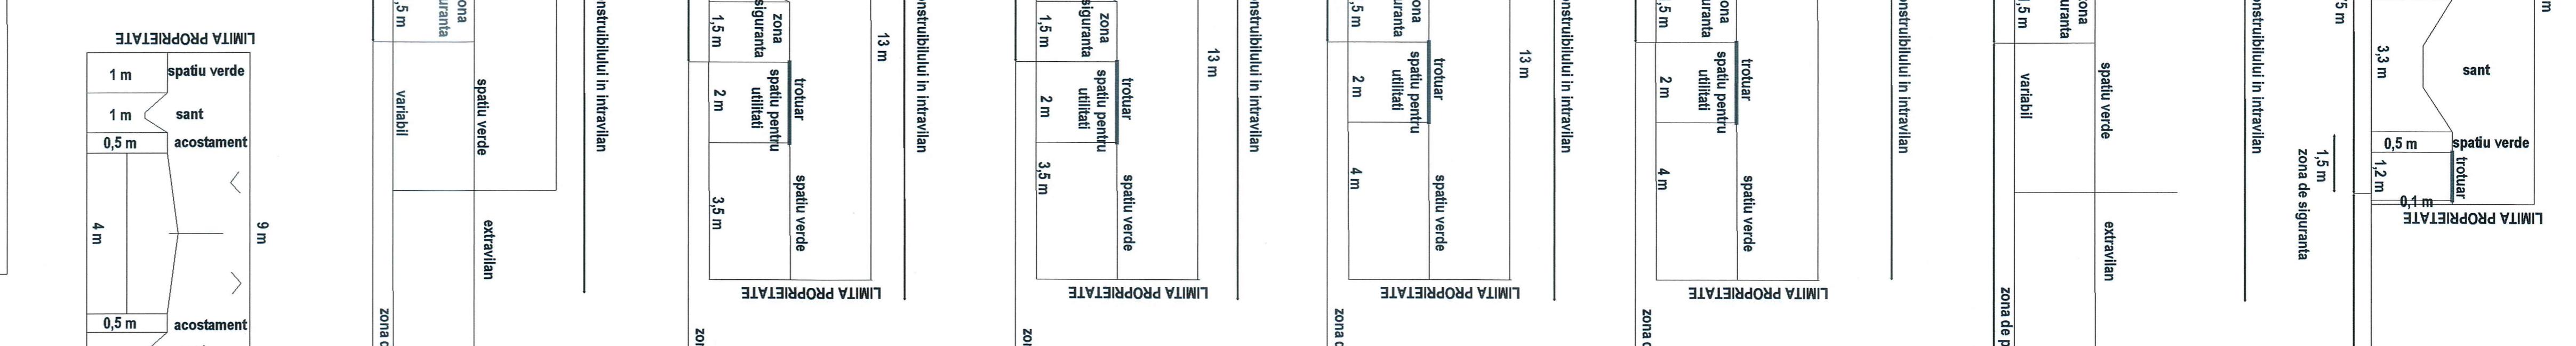
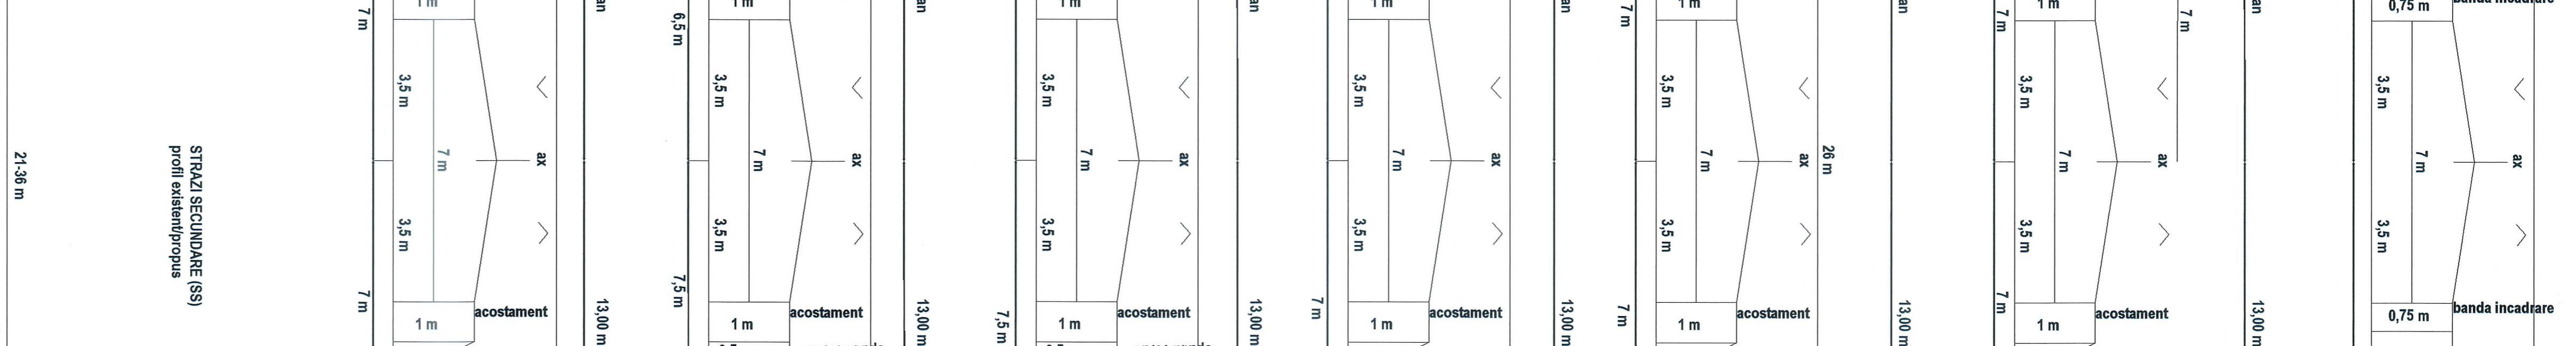
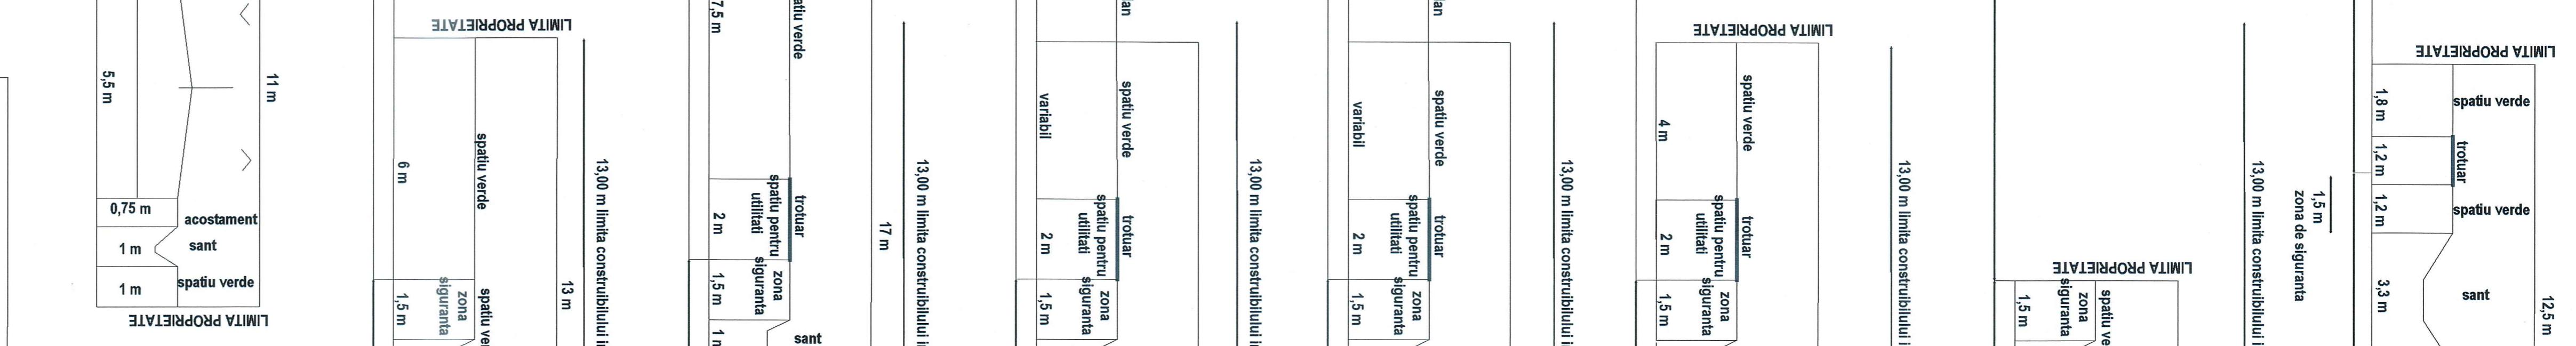
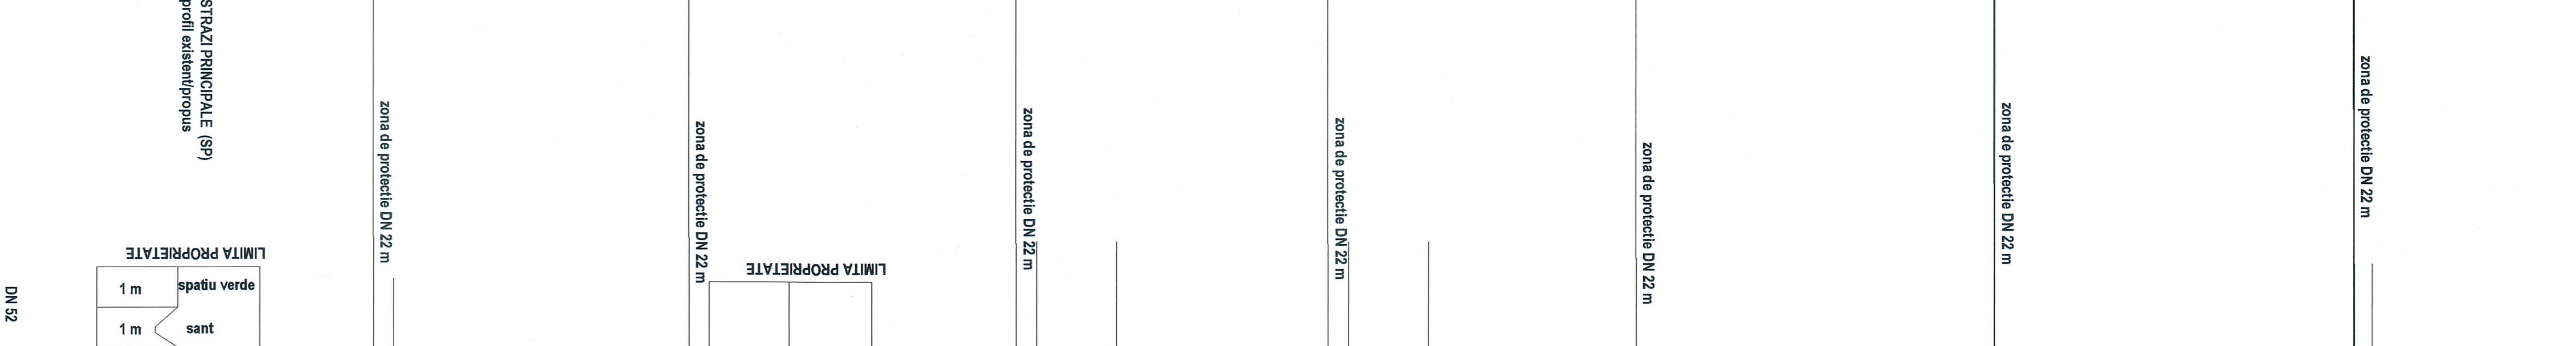


INTRAVILAN

NTRAVEL

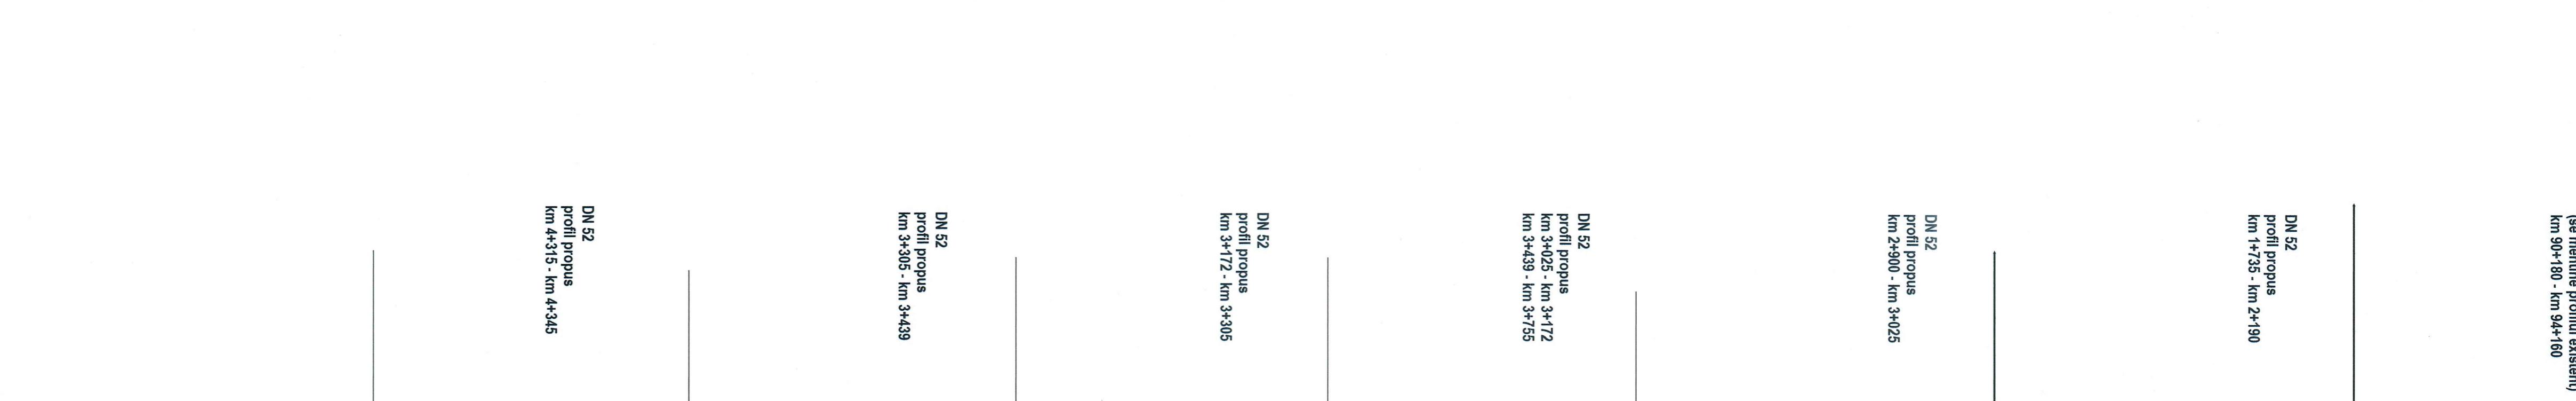

EXTRAVILÀ

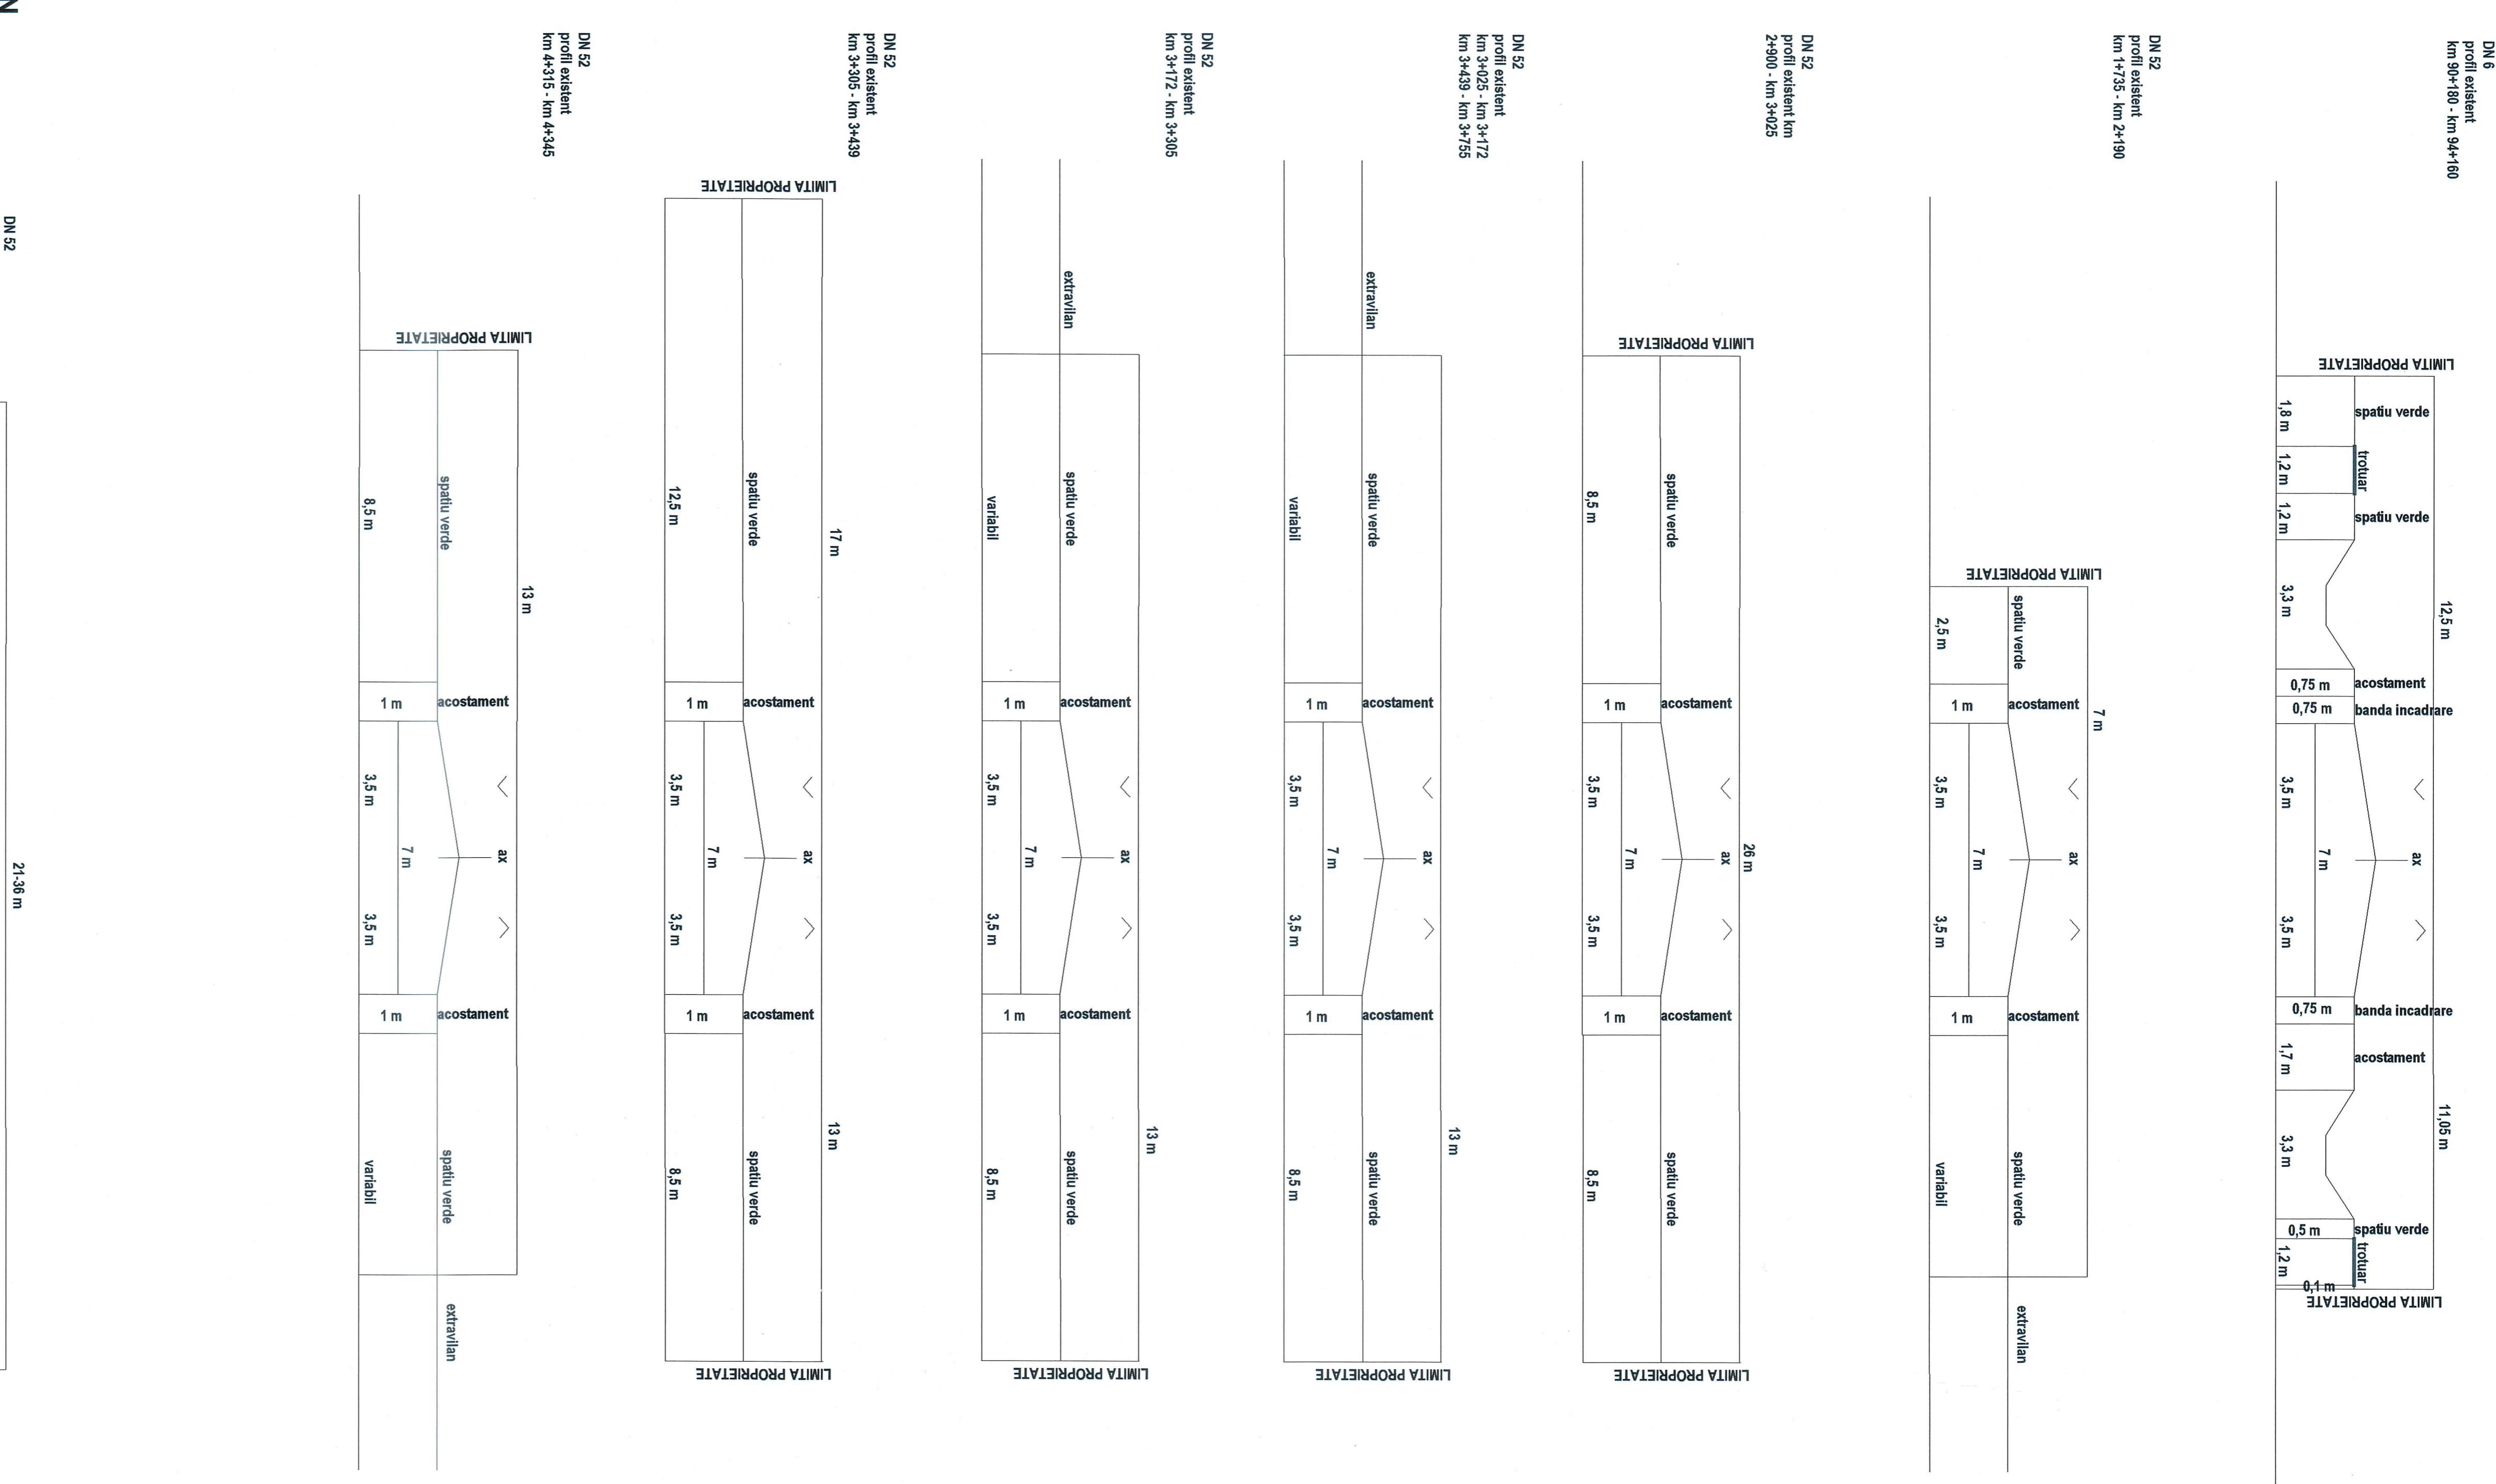

COMUNA NANOV, JODEIUL TELEORMAN PLANSA 6 - SECTIUNI TRANSVERSALE